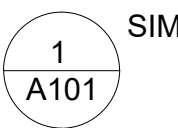
 
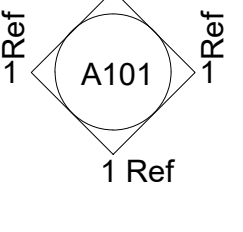
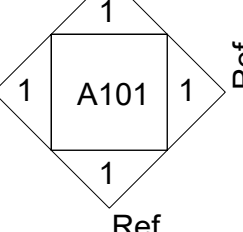
 
 
 
 
 



 

 
 

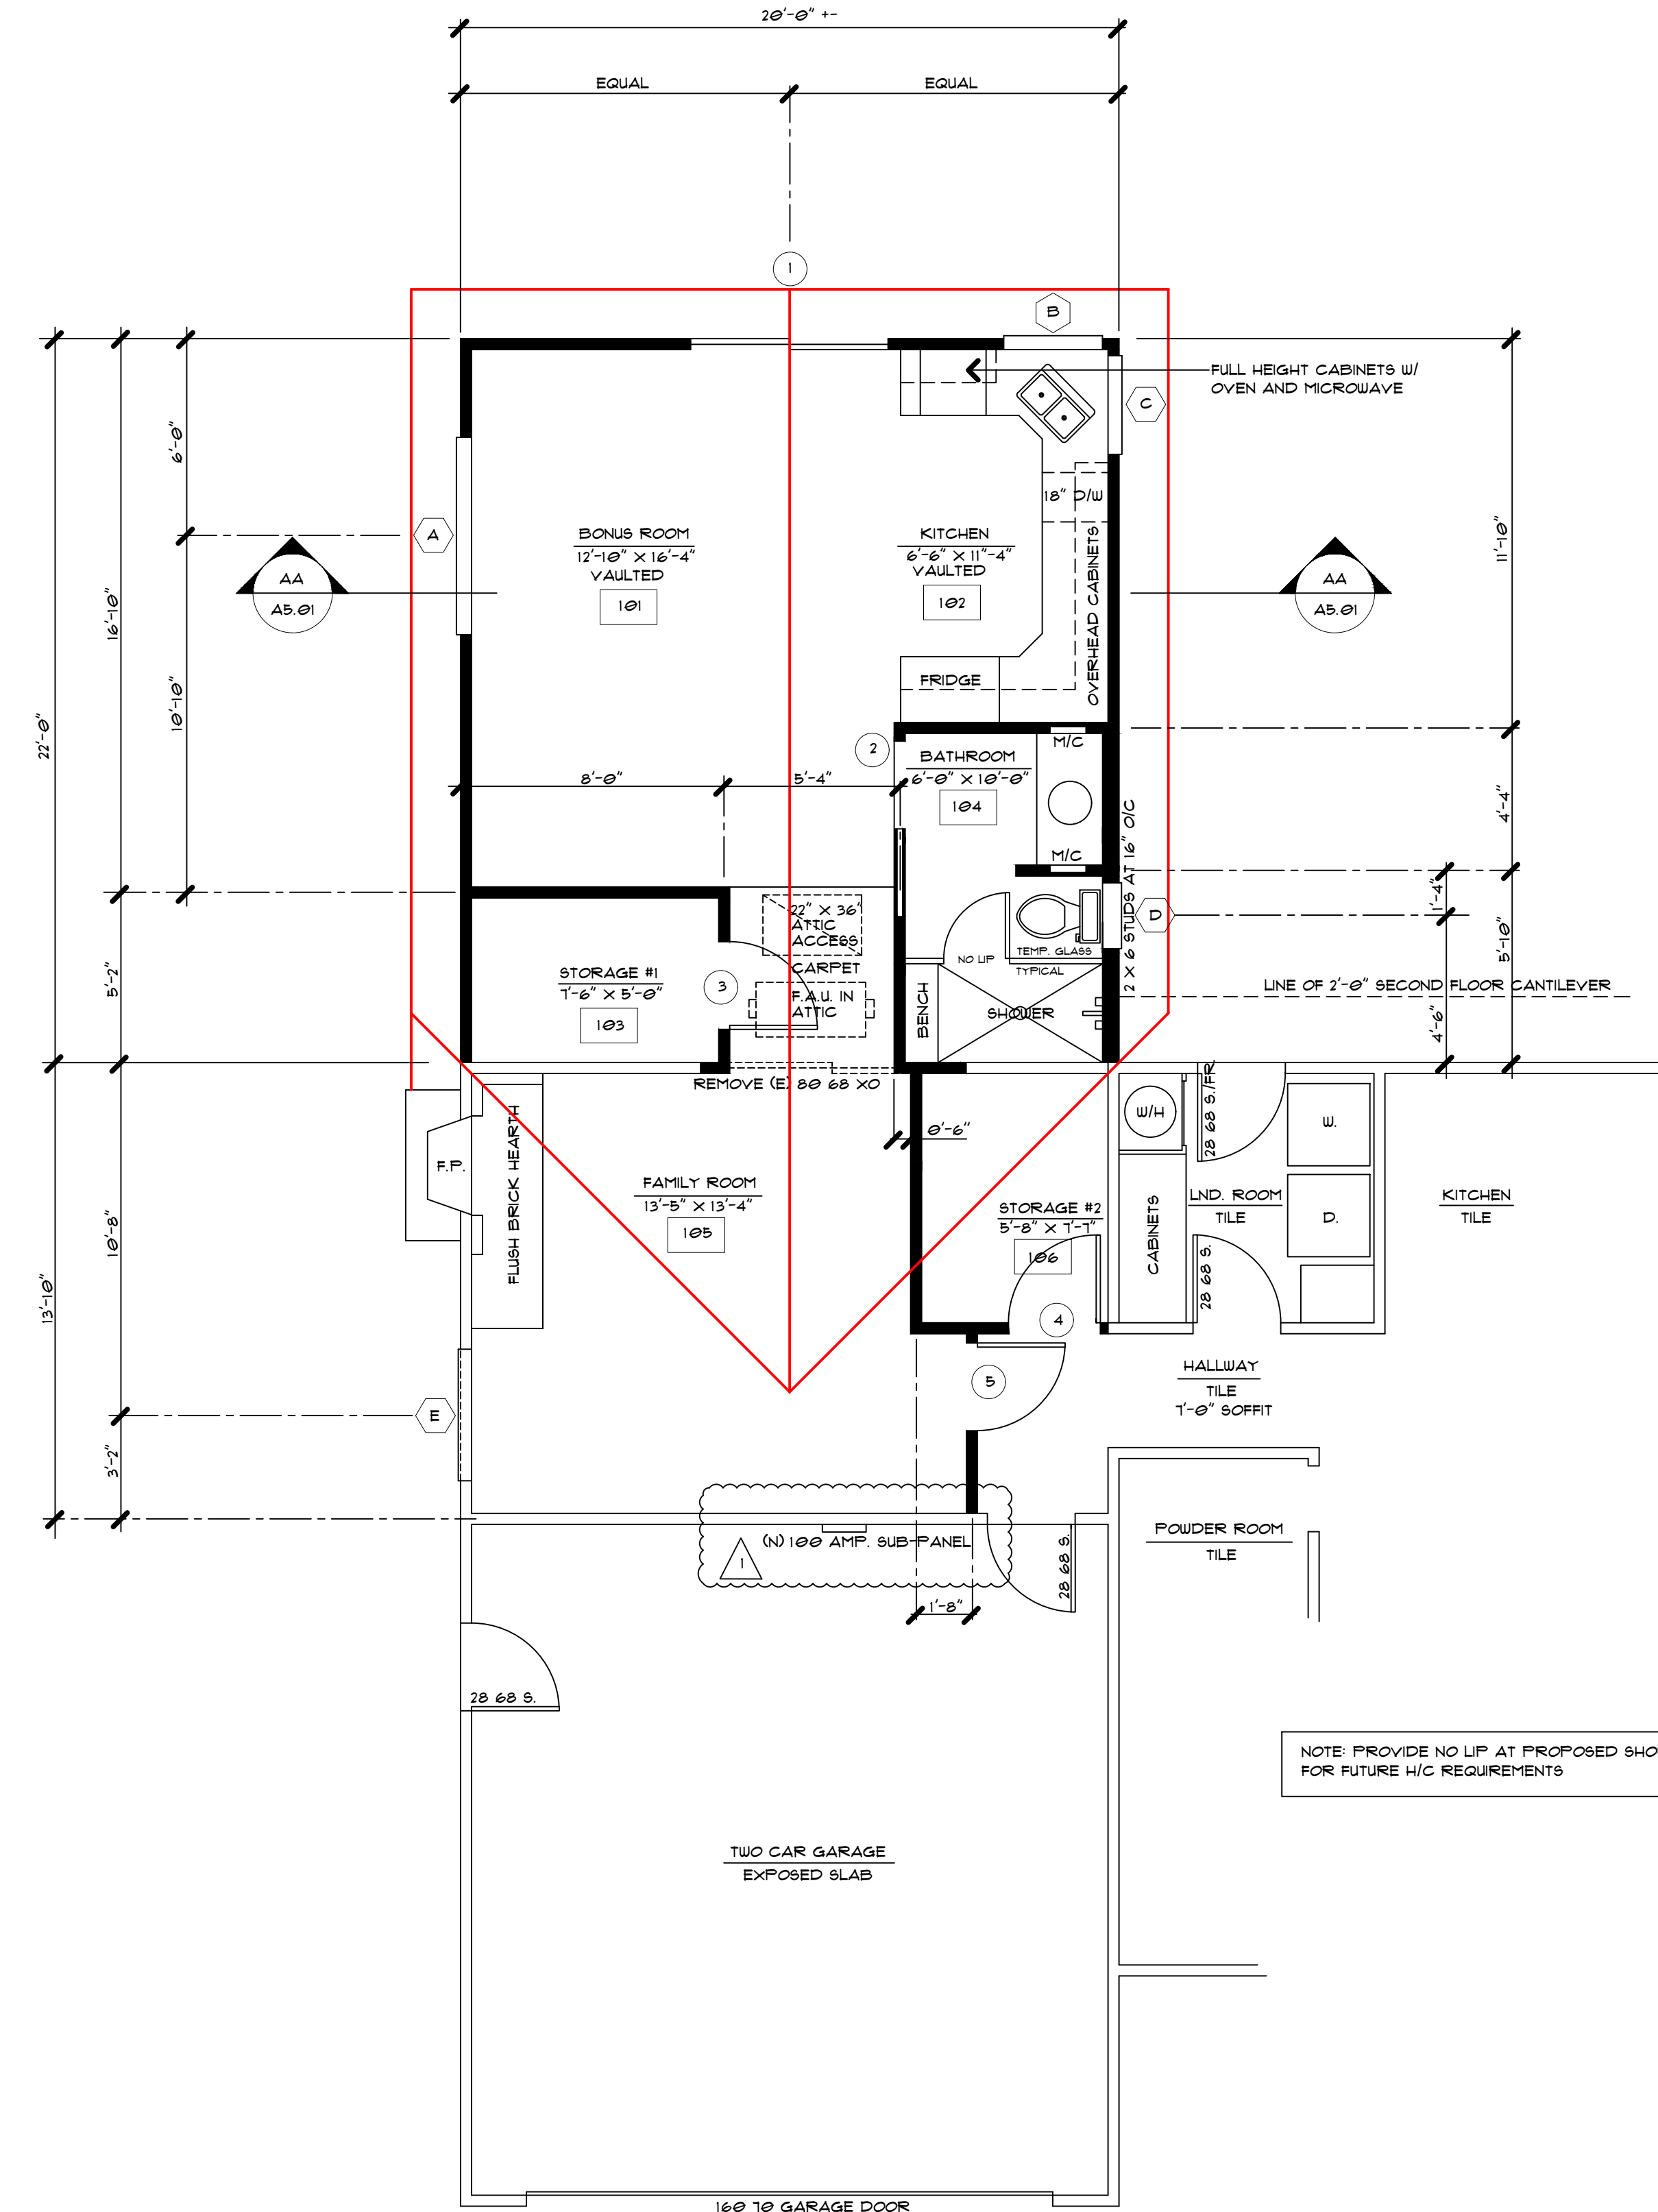


**SYMBOLS**

- 
**SIM** PLAN DETAIL REFERENCE -  
 1 = Detail Number  
 A101 = Sheet Number
- 
**DOOR TAG** (See Door Schedule)
- 
**INTERIOR ELEVATION REFERENCE**  
 A101 = Sheet Number  
 1 = Detail Number  
 Ref = Detail Name
- 
**EXTERIOR ELEVATION REFERENCE**  
 A101 = Sheet Number  
 1 = Detail Number  
 Ref = Detail Name
- 
**BUILDING LEVEL REFERENCE**
- 
**REVISION TAG**
- 
**ROOM REFERENCE**- (See Room Schedule)  
 101 = Room Number
- 
**SECTION CALLOUT HEAD** -  
 1 = Detail Number  
 A101 = Sheet Number
- 
**DETAIL REFERENCE TAIL** -  
 1 = Detail Number  
 A101 = Sheet Number
- 
**SECTION TAIL** -  
 Shows Direction of Section View
- 
**ELEVATION TAG**
- 
**WALL TAG** (See Wall Schedule)
- 
**WINDOW TAG** (See Window Schedule)
- 
**BUILDING INSULATION** - REFER TITLE 24


**WALL LEGEND**

EXISTING TO REMAIN	
EXISTING TO BE REMOVED	
NEW WALL TO BE BUILT	



**FIRST FLOOR PLAN**

SCALE: 1/4" = 1'-0"

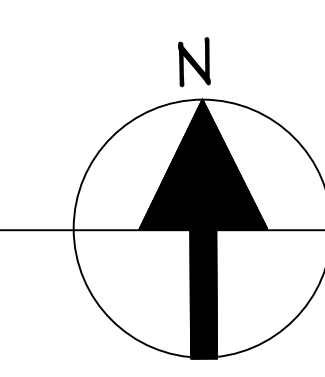


**DESIGNED BY: D.C. FOOTE AND ASSOCIATES (888) DCFOOTE dcfoote@dcfoote.com**

REVISIONS	BY
△	DCF
△	
△	

ASSOCIATE MEMBER OF  
AMERICAN INSTITUTE OF ARCHITECTS

D.C.FOOTE - ASSOCIATE AIA

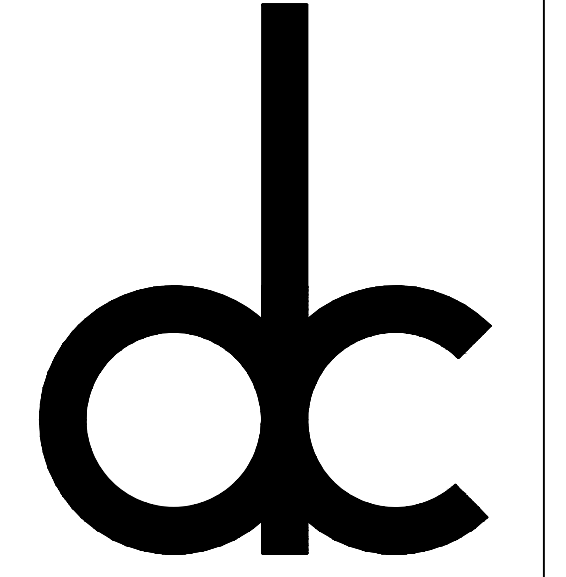

CELL: (805) 444-1230  
 OFFICE: (805) 482-0091  
 TOLL FREE: (888) DCFOOTE  
 FAX: (805) 482-5125  
 DCFOOTE@DCFOOTE.COM

D.C.FOOTE AND ASSOCIATES  
 501 MOBIL AVENUE, SUITE A  
 CAMARILLO, CALIFORNIA 93010  
 PHONE (888) DCFOOTE  
 DCFOOTE@DCFOOTE.COM  
 WWW.DCFOOTE.COM

SHEET TITLE  
**FIRST FLOOR/ROOF PLAN**

PROJECT TITLE  
**PROPOSED A.D.U. ADDITION FOR:  
CAMARILLO, CA**

JOB NUMBER  
124519

DRAWN BY: D.C.FOOTE

CHECKED: JDF

DATE: MAY 20, 2019

SCALE: NOTED

SHEET  
**A3.01**