





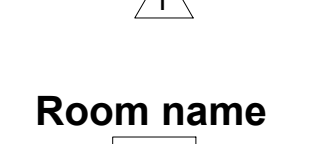
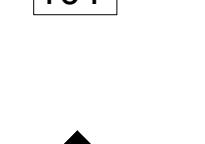
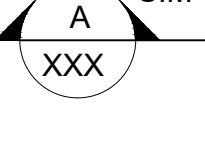
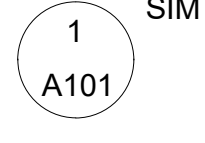

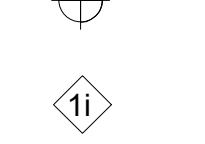
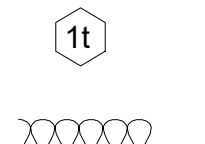

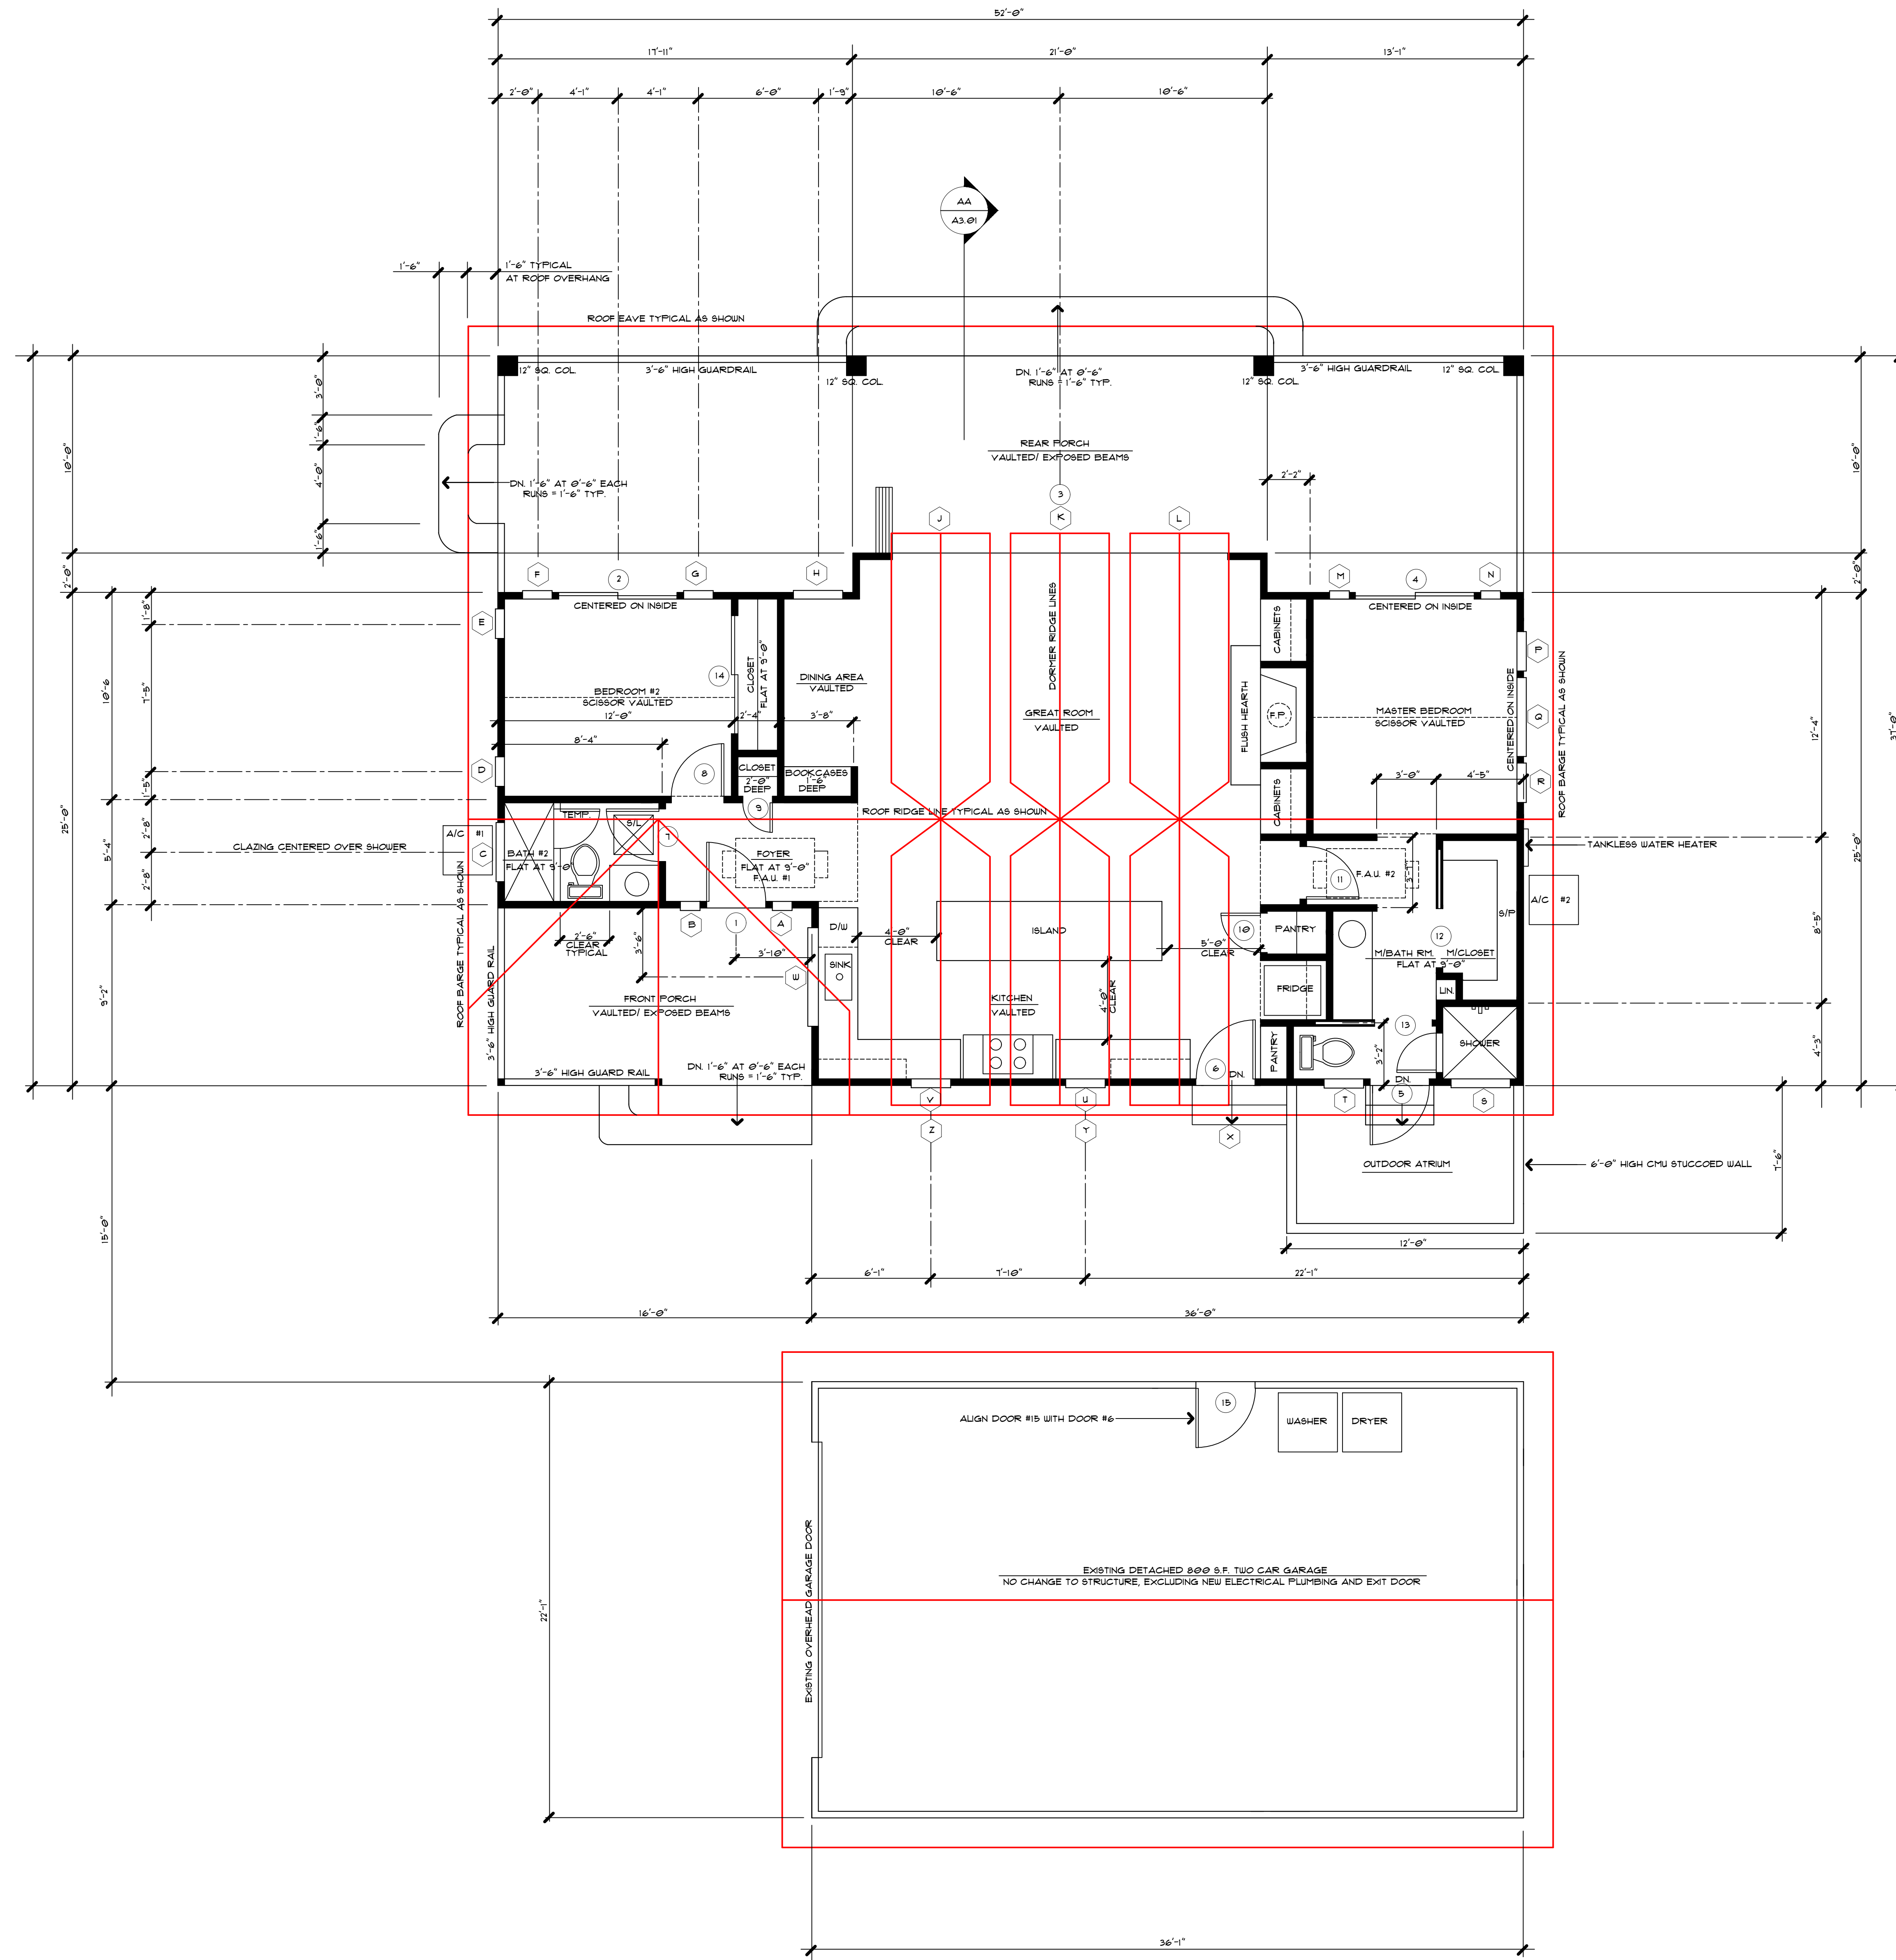


**SYMBOLS**

-  PLAN DETAIL REFERENCE -  
1 = Detail Number  
A101 = Sheet Number
-  DOOR TAG (See Door Schedule)
-  INTERIOR ELEVATION REFERENCE  
A101 = Sheet Number  
1 = Detail Number  
Ref = Detail Name
-  EXTERIOR ELEVATION REFERENCE  
A101 = Sheet Number  
1 = Detail Number  
Ref = Detail Name
-  BUILDING LEVEL REFERENCE
-  REVISION TAG
-  ROOM REFERENCE - (See Room Schedule)  
101 = Room Number
-  SECTION CALLOUT HEAD -  
1 = Detail Number  
A101 = Sheet Number
-  DETAIL REFERENCE TAIL -  
1 = Detail Number  
A101 = Sheet Number
-  SECTION TAIL -  
Shows Direction of Section View
-  ELEVATION TAG
-  WALL TAG (See Wall Schedule)
-  WINDOW TAG (See Window Schedule)
-  BUILDING INSULATION - REFER TITLE 24


**WALL LEGEND**

EXISTING TO REMAIN	
EXISTING TO BE REMOVED	
NEW WALL TO BE BUILT	

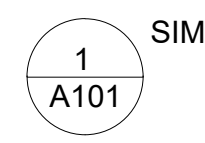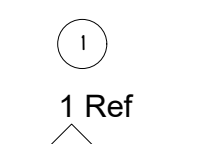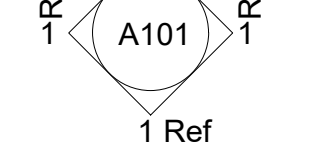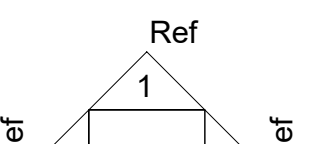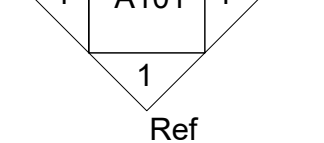

**FIRST FLOOR PLAN**


SCALE: 1/4" = 1'-0"

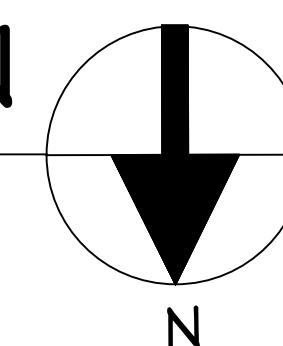

REVISIONS	BY
	DCF
	DCF
	DCF

DESIGNED BY:  
D.C.FOOTE AND ASSOCIATES

D.C.FOOTE - ASSOCIATE AIA

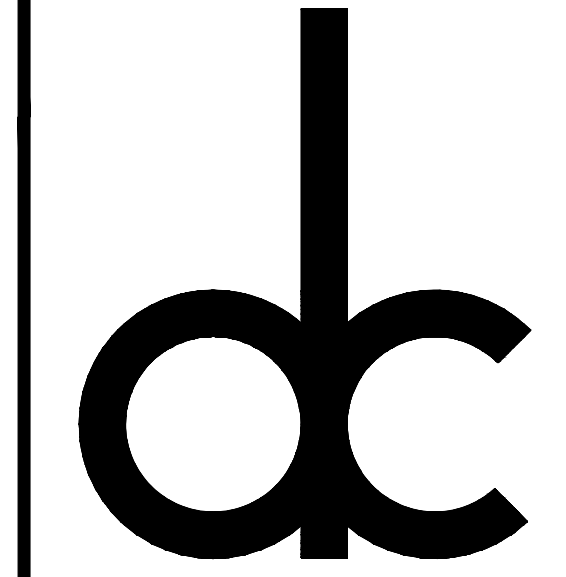

CELL: (805) 444-1230  
OFFICE: (805) 482-0031  
TOLL FREE: (888) DCFOOTE  
FAX: (805) 482-5125

D.C.FOOTE AND ASSOCIATES  
501 MOBIL AVENUE, SUITE A  
CAMARILLO, CALIFORNIA 93010  
PHONE (888) DCFOOTE  
DCFOOTE@DCFOOTE.COM  
WWW.DCFOOTE.COM

SHEET TITLE  
**FLOOR/ROOF PLAN**

PROJECT TITLE  
**PROPOSED ADU FOR:  
OAKVIEW, CA 93022**

JOB NUMBER  
12241B

DRAWN BY: D.C.FOOTE

CHECKED: JDF

DATE: AUGUST 28, 2018

SCALE: NOTED

SHEET  
**A2.01**

**DESIGNED BY: D.C. FOOTE AND ASSOCIATES (888) DCFOOTE dcfoote@dcfoote.com**